


ARCHITECTURAL 3 SERIES DUAL SHADE
WITH CURVED FASCIA
INSIDE FRAME INSTALLATION

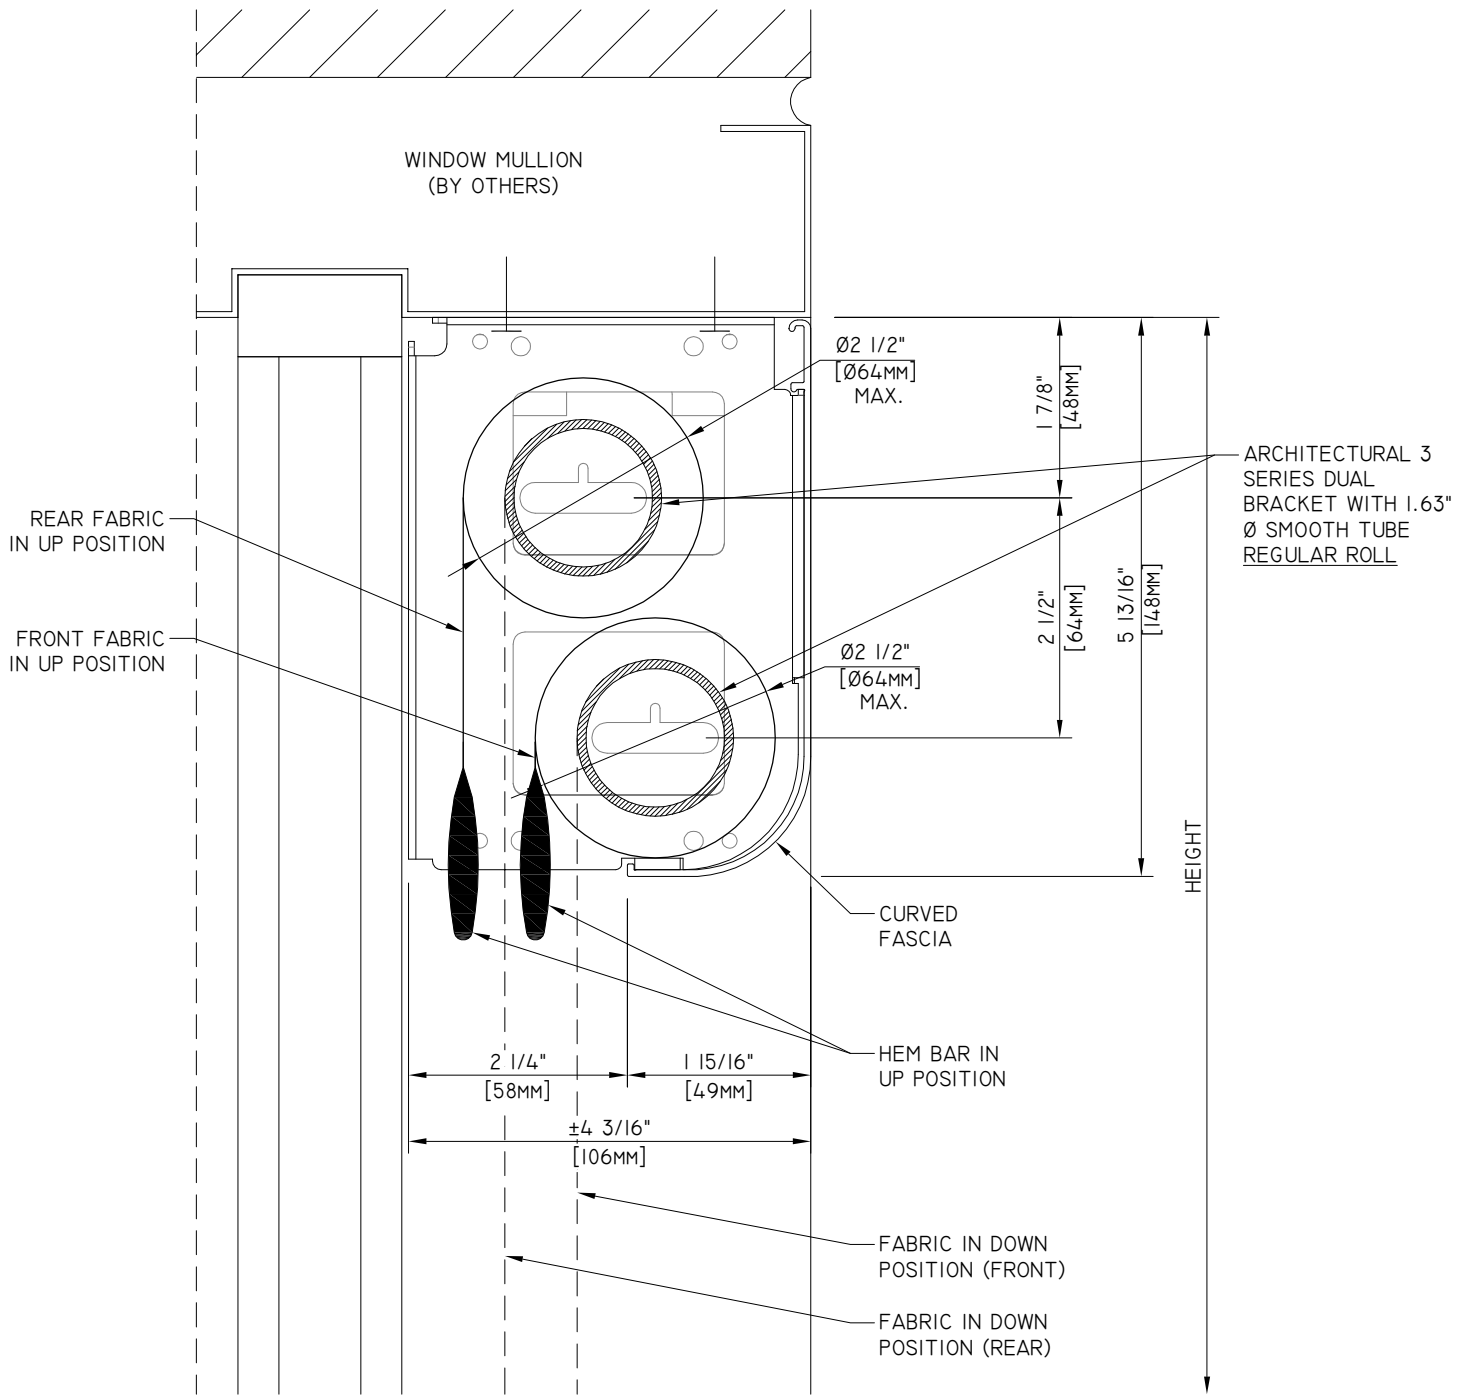

15 VOLVO DRIVE
ROCKLEIGH NJ 07647
TEL: 888-273-7876
WWW.CRESTRON.COM

DWG. #	M3D3-004
SCALE:	6" = 1'-0"
DATE:	02.27.15
REV.:	