


NOTE:  
NO END CAP USE ONLY FOR WALL TO WALL OR COLUMN TO COLUMN INSTALLATION.

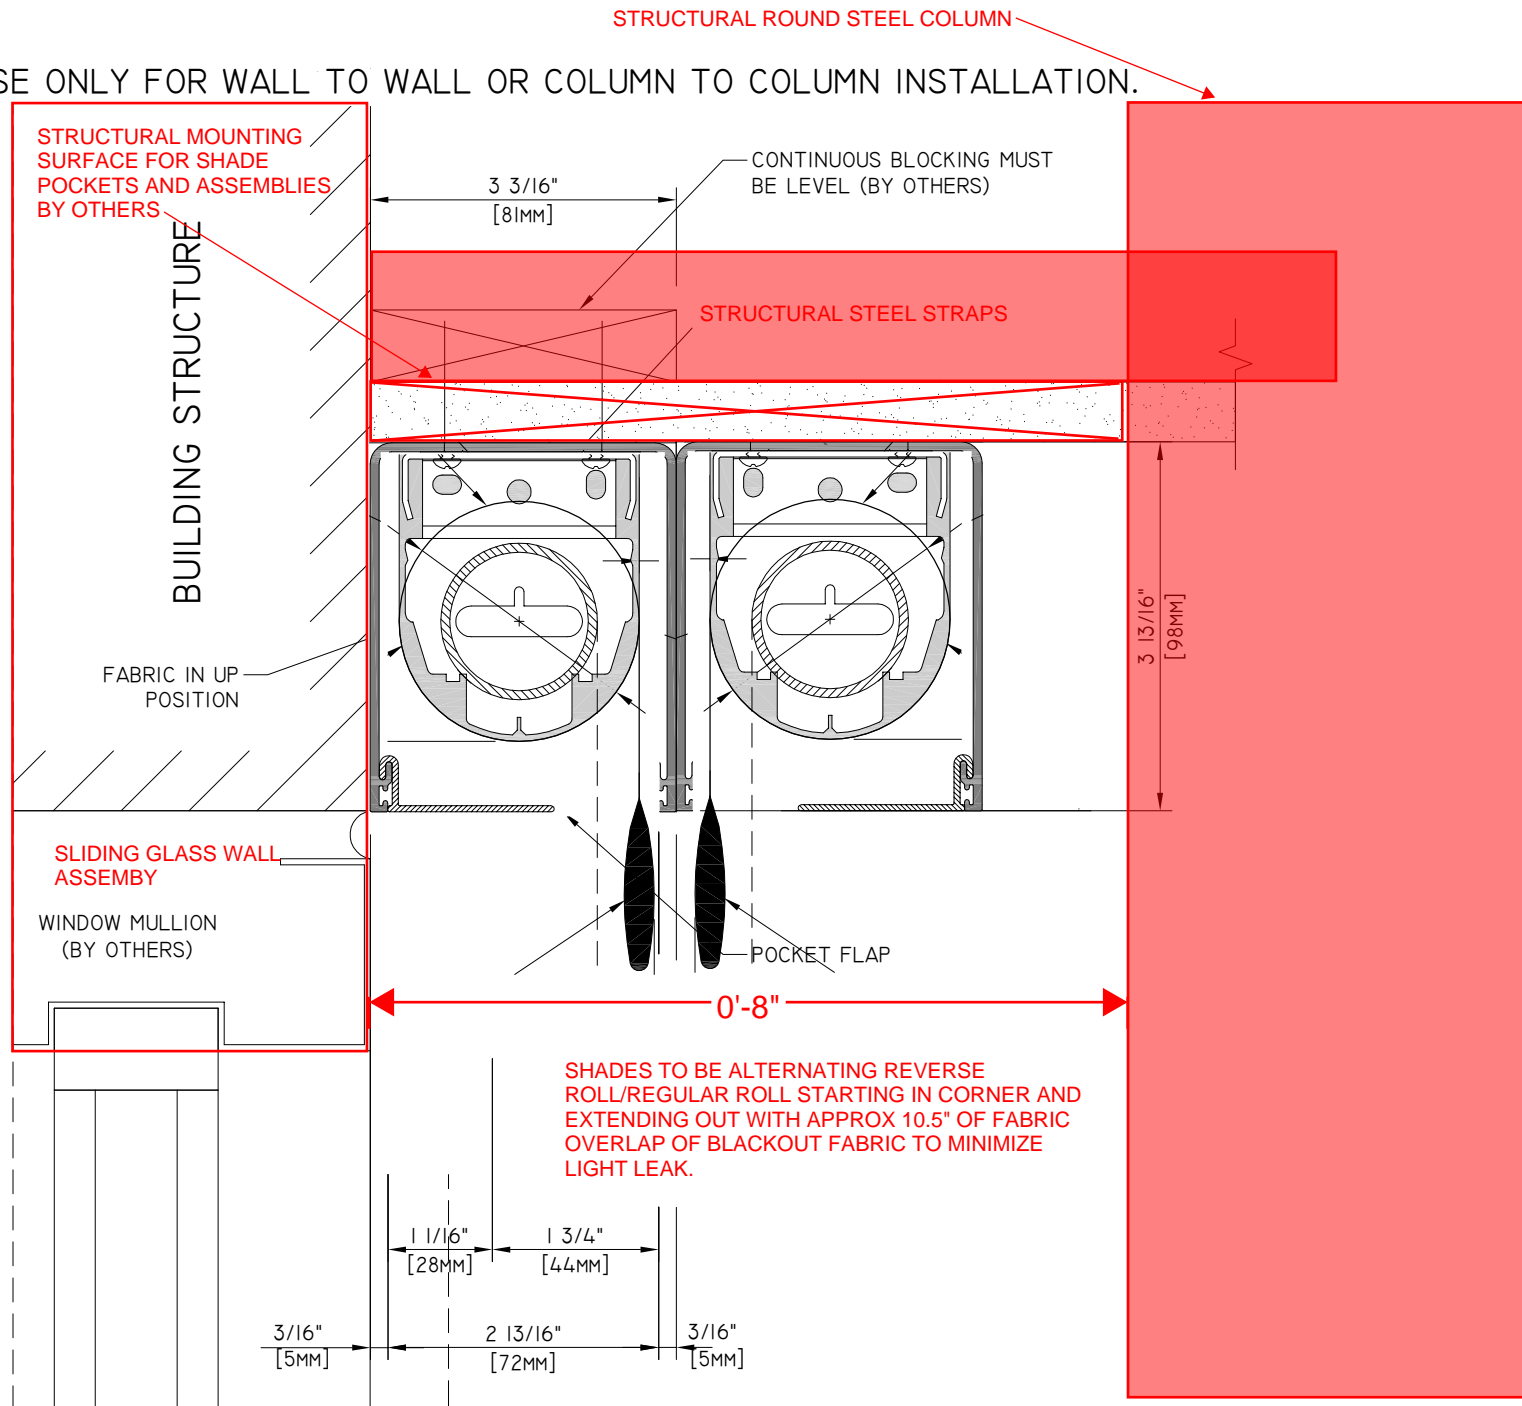

ARCHITECTURAL 3 SERIES SINGLE SHADE  
IN A SINGLE POCKET BELOW CEILING  
CEILING MOUNT INSTALLATION



15 VOLVO DRIVE  
ROCKLEIGH NJ 07647  
TEL: 888-273-7876  
WWW.CRESTRON.COM

DWG. #	M3SI-005
SCALE:	6" = 1'-0"
DATE:	02.27.15
REV.:	