


NOTE:  
SHIM MAY BE INSERTED IF  
NECESSARY TO PREVENT  
TELESCOPING.

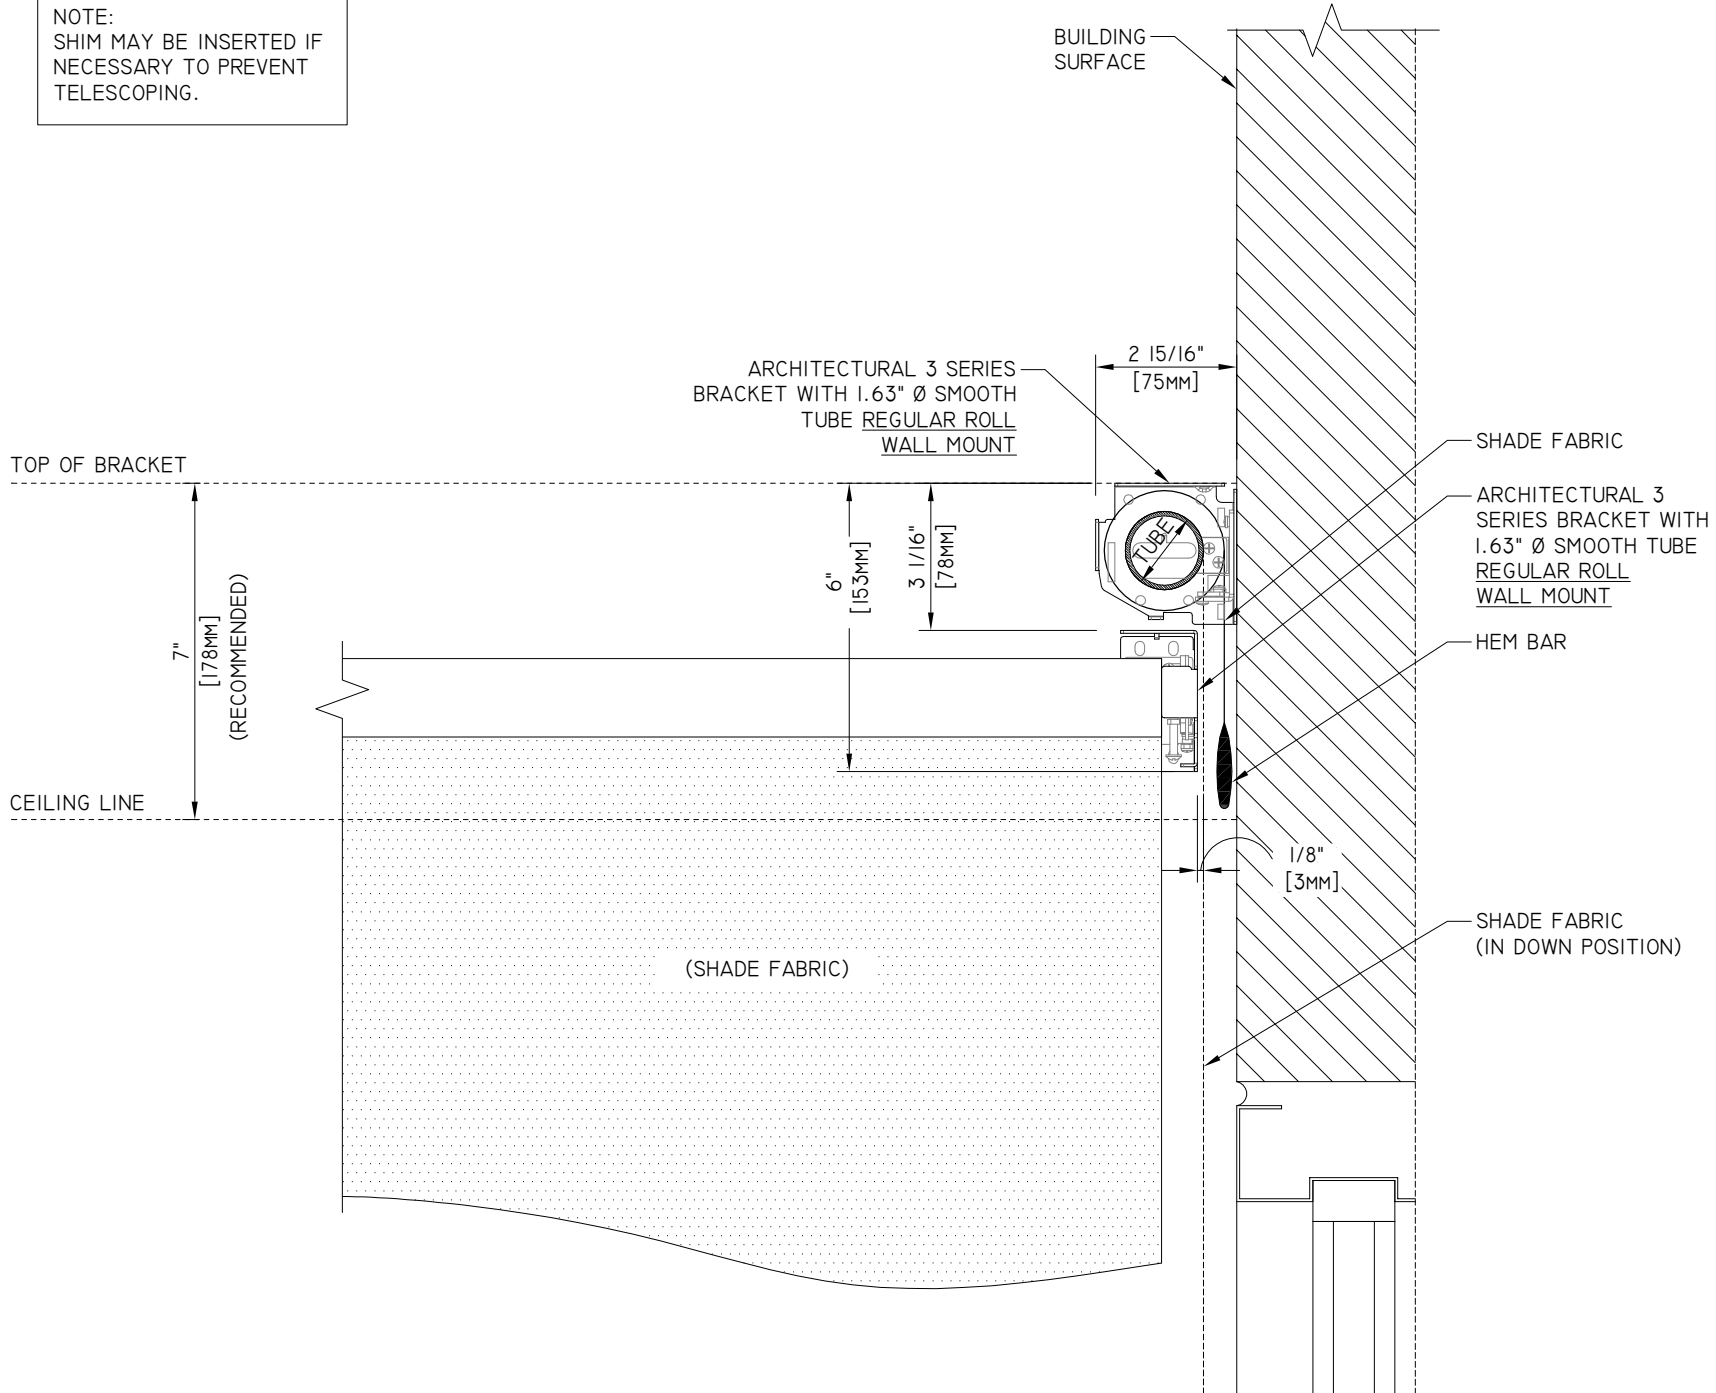

ARCHITECTURAL 3 SERIES SINGLE SHADE  
STAGGERED TYPICAL SECTION  
CORNER CONDITION



15 VOLVO DRIVE  
ROCKLEIGH NJ 07647  
TEL: 888-273-7876  
WWW.CRESTRON.COM

DWG. #	M3S4-005
SCALE:	6" = 1'-0"
DATE:	02.27.15
REV.:	