


MAXIMUM BRACKET TO BRACKET WIDTH 10 FEET (3048)

MAXIMUM BRACKET TO BRACKET WIDTH 10 FEET (3048)

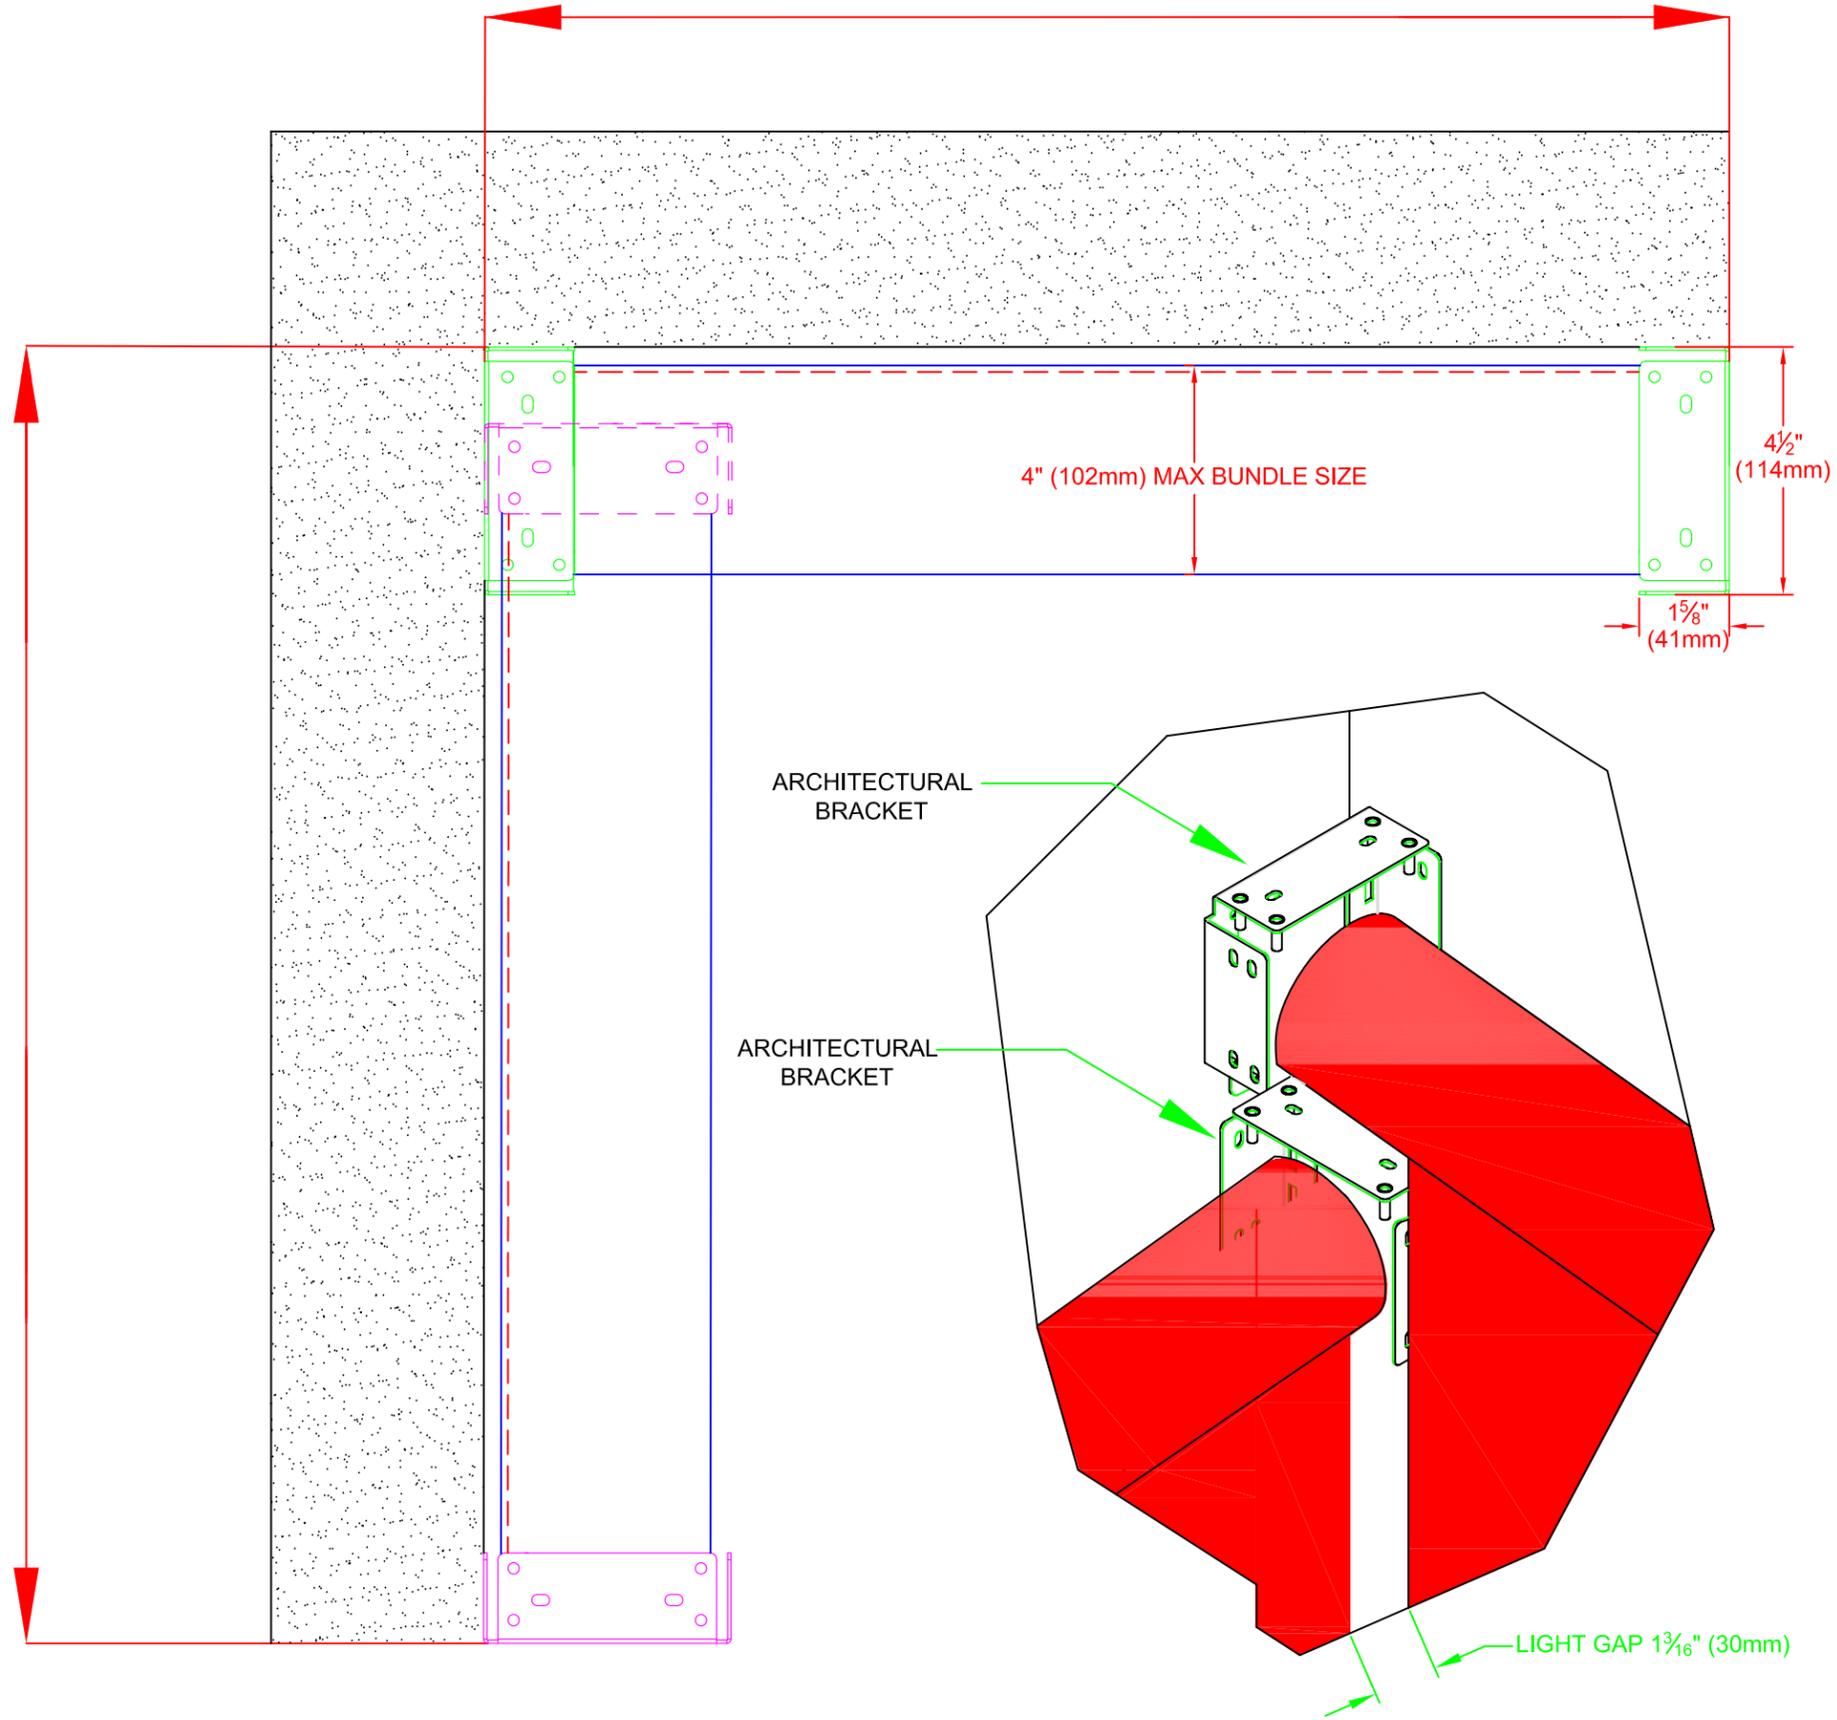

TITLE: ARCHITECTURAL MOTORIZED SERIES  
STAGGERED REGULAR ROLL

**CRESTRON**  
15 Volvo Drive  
Rockleigh NJ 07647  
Tel: 888-273-7876  
Fax: 201-767-6011  
www.crestron.com

DWG # AC03  
SCALE: 1/4"  
DATE: 06-03-2013