


MAXIMUM BRACKET TO BRACKET WIDTH 10 FEET (3048mm)

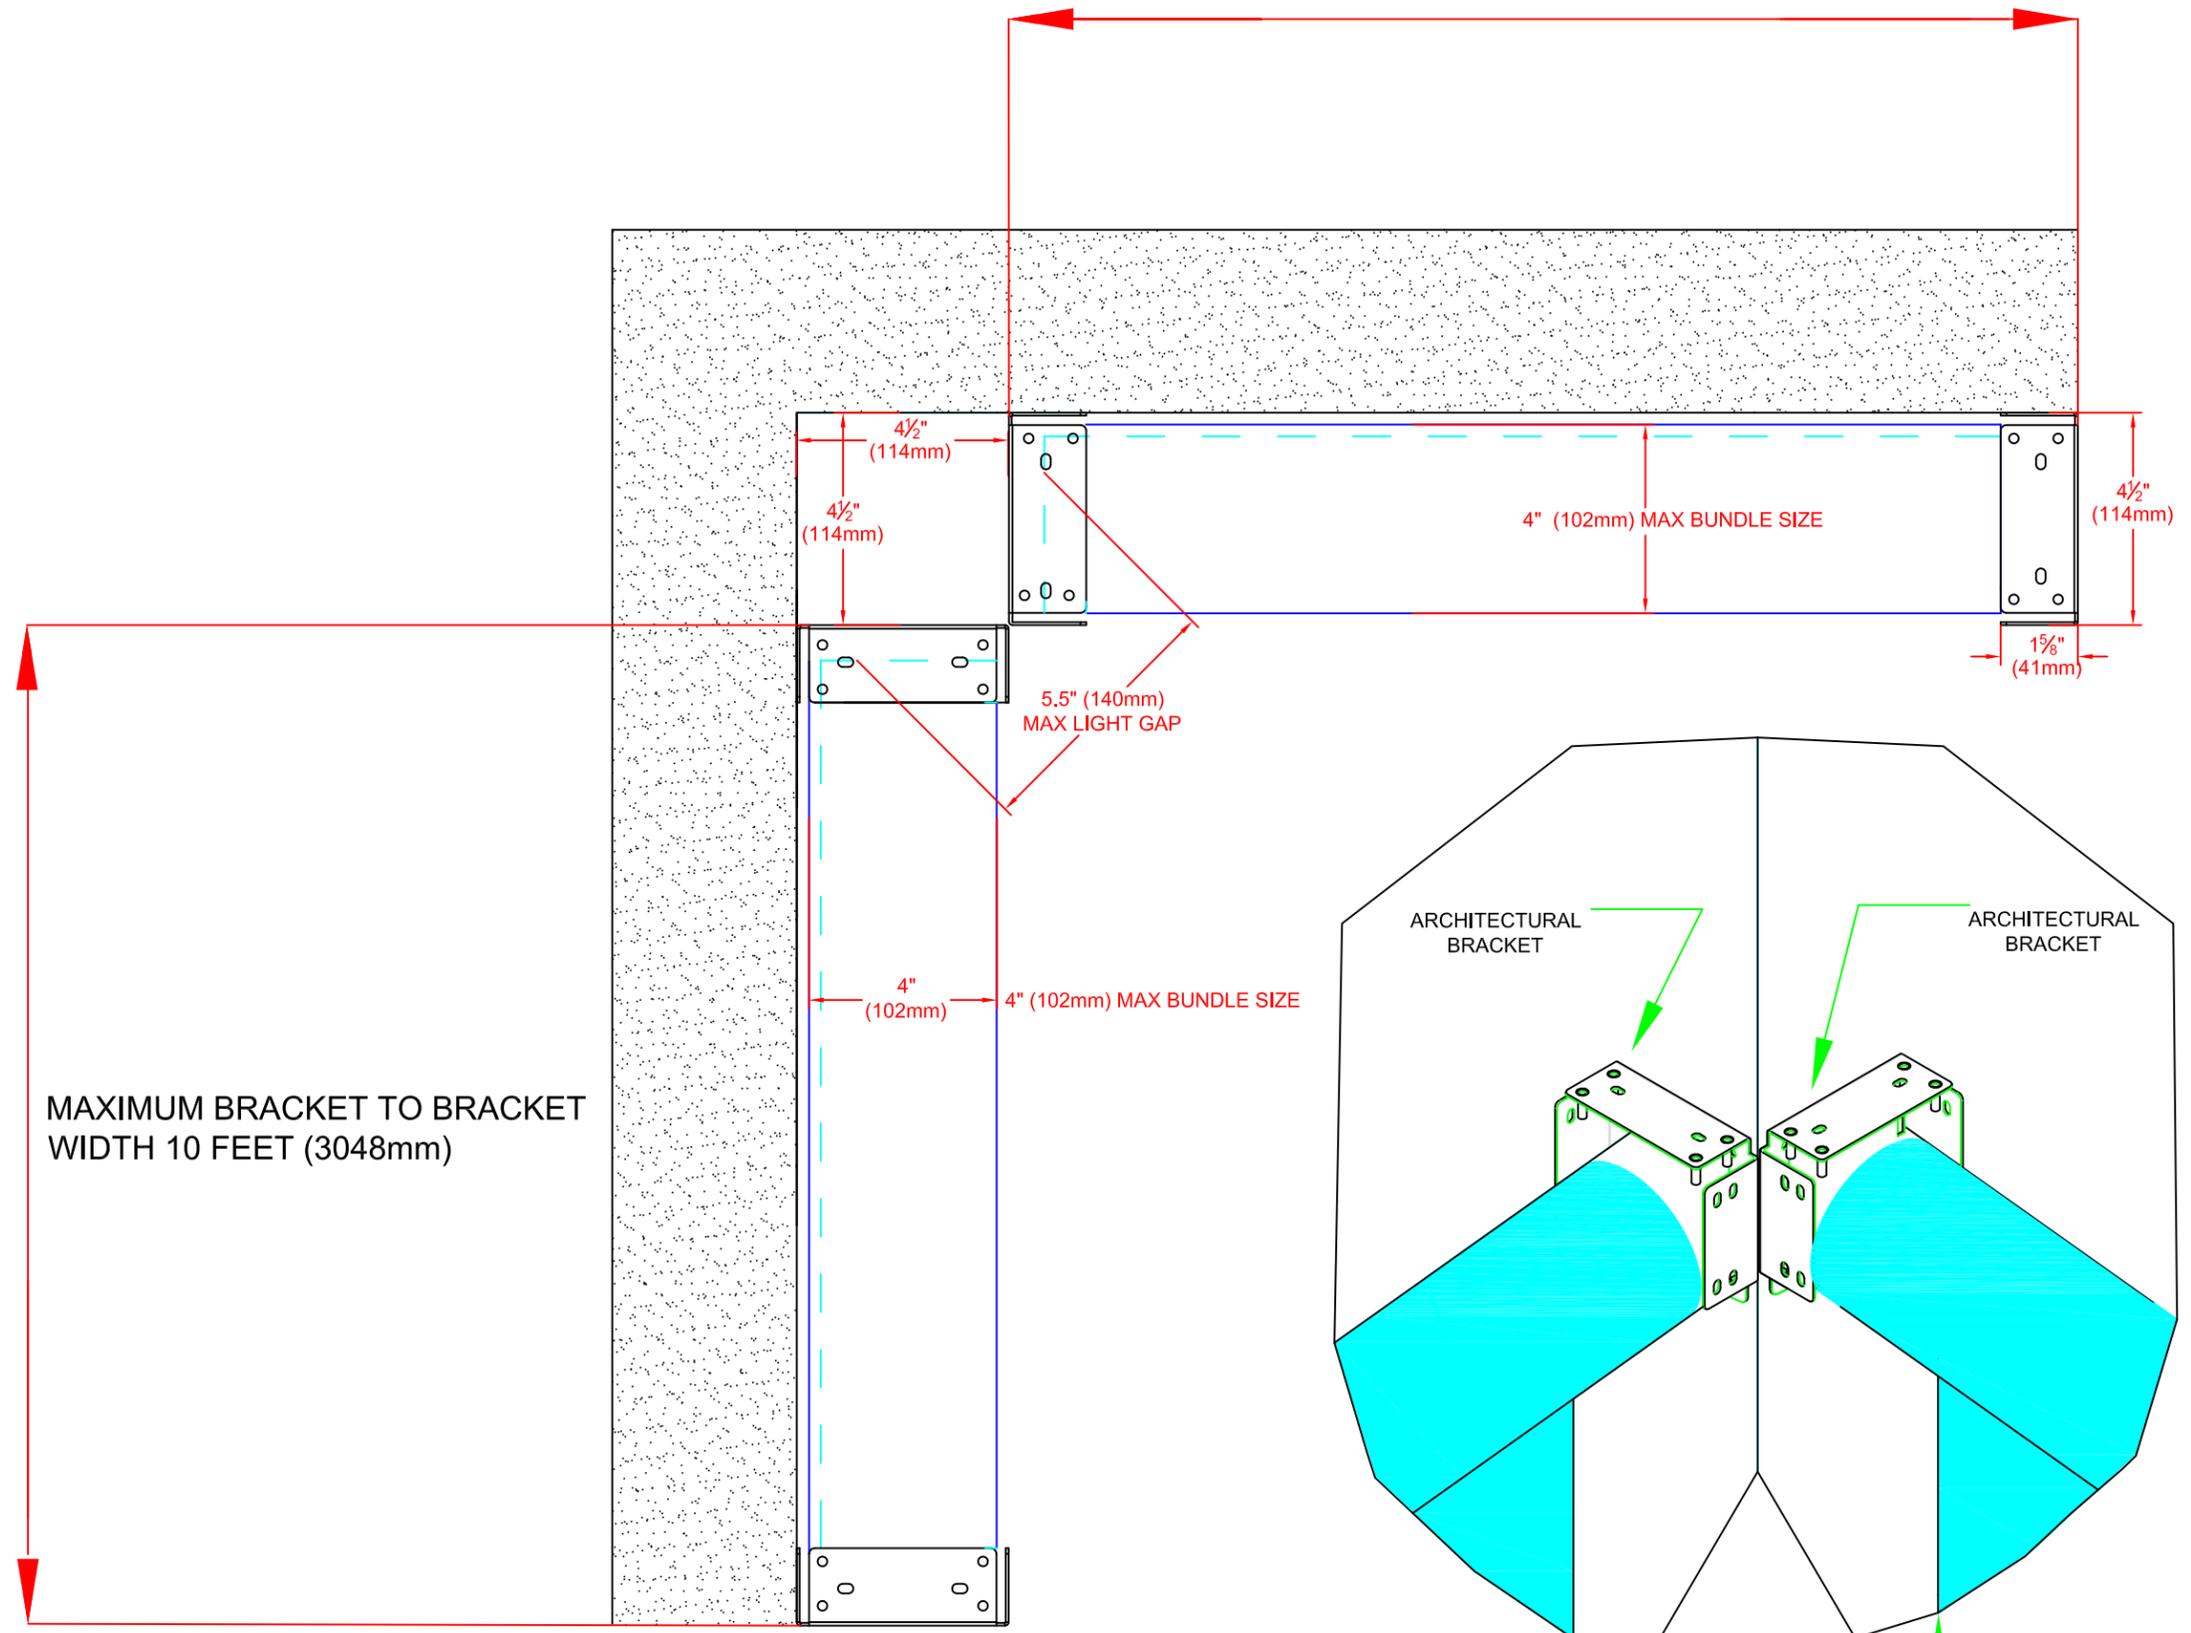

MAXIMUM BRACKET TO BRACKET  
WIDTH 10 FEET (3048mm)

ARCHITECTURAL  
BRACKET

ARCHITECTURAL  
BRACKET

MAXIMUM LIGHT GAP 5.5" (140mm)

TITLE: ARCHITECTURAL MOTORIZED SERIES  
CORNER TO CORNER REGULAR ROLL



15 Volvo Drive  
Rockleigh NJ 07647  
Tel: 888-273-7876  
Fax: 201-767-6011  
www.crestron.com

DWG # AC02  
SCALE: NTS  
DATE: 06-03-2013