


MAXIMUM BRACKET TO BRACKET WIDTH 10 FEET (3048mm)

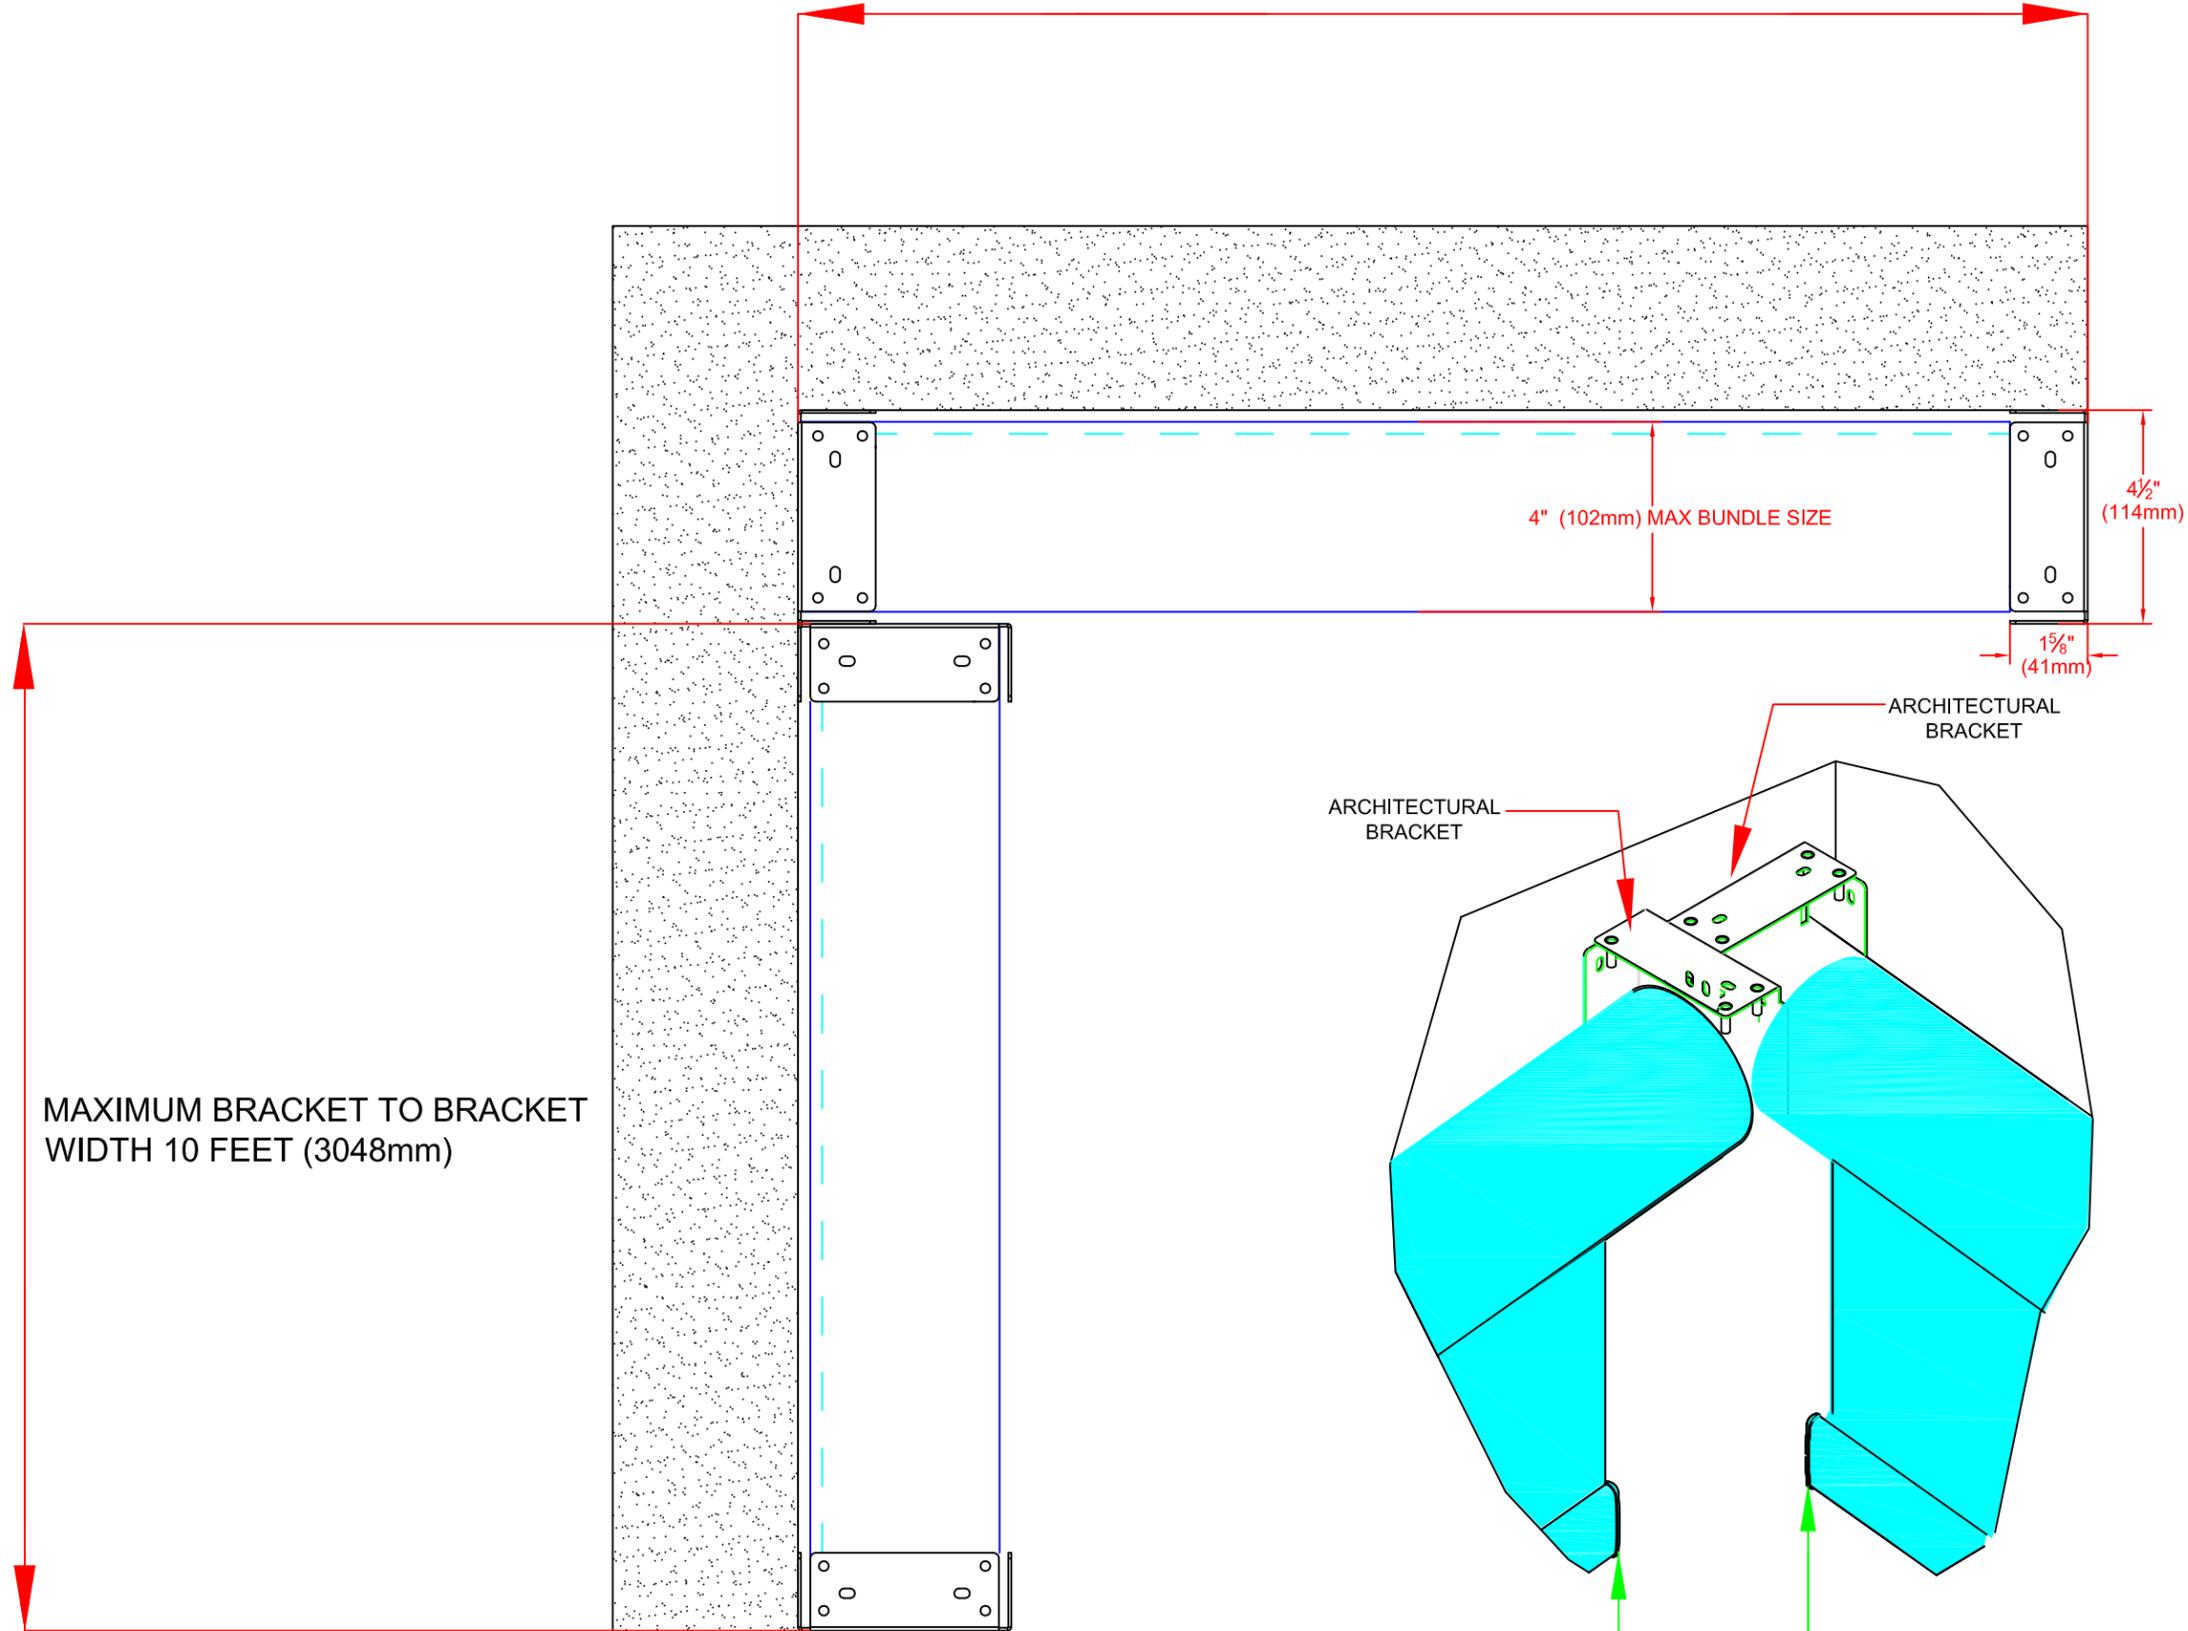

TITLE: ARCHITECTURAL MOTORIZED SERIES
BUTT AND PASS REGULAR ROLL



15 Volvo Drive
Rockleigh NJ 07647
Tel: 888-273-7876
Fax: 201-767-6011
www.crestron.com

DWG # AC04
SCALE: NTS
DATE: 06-03-2013